


--	--	--	--	--

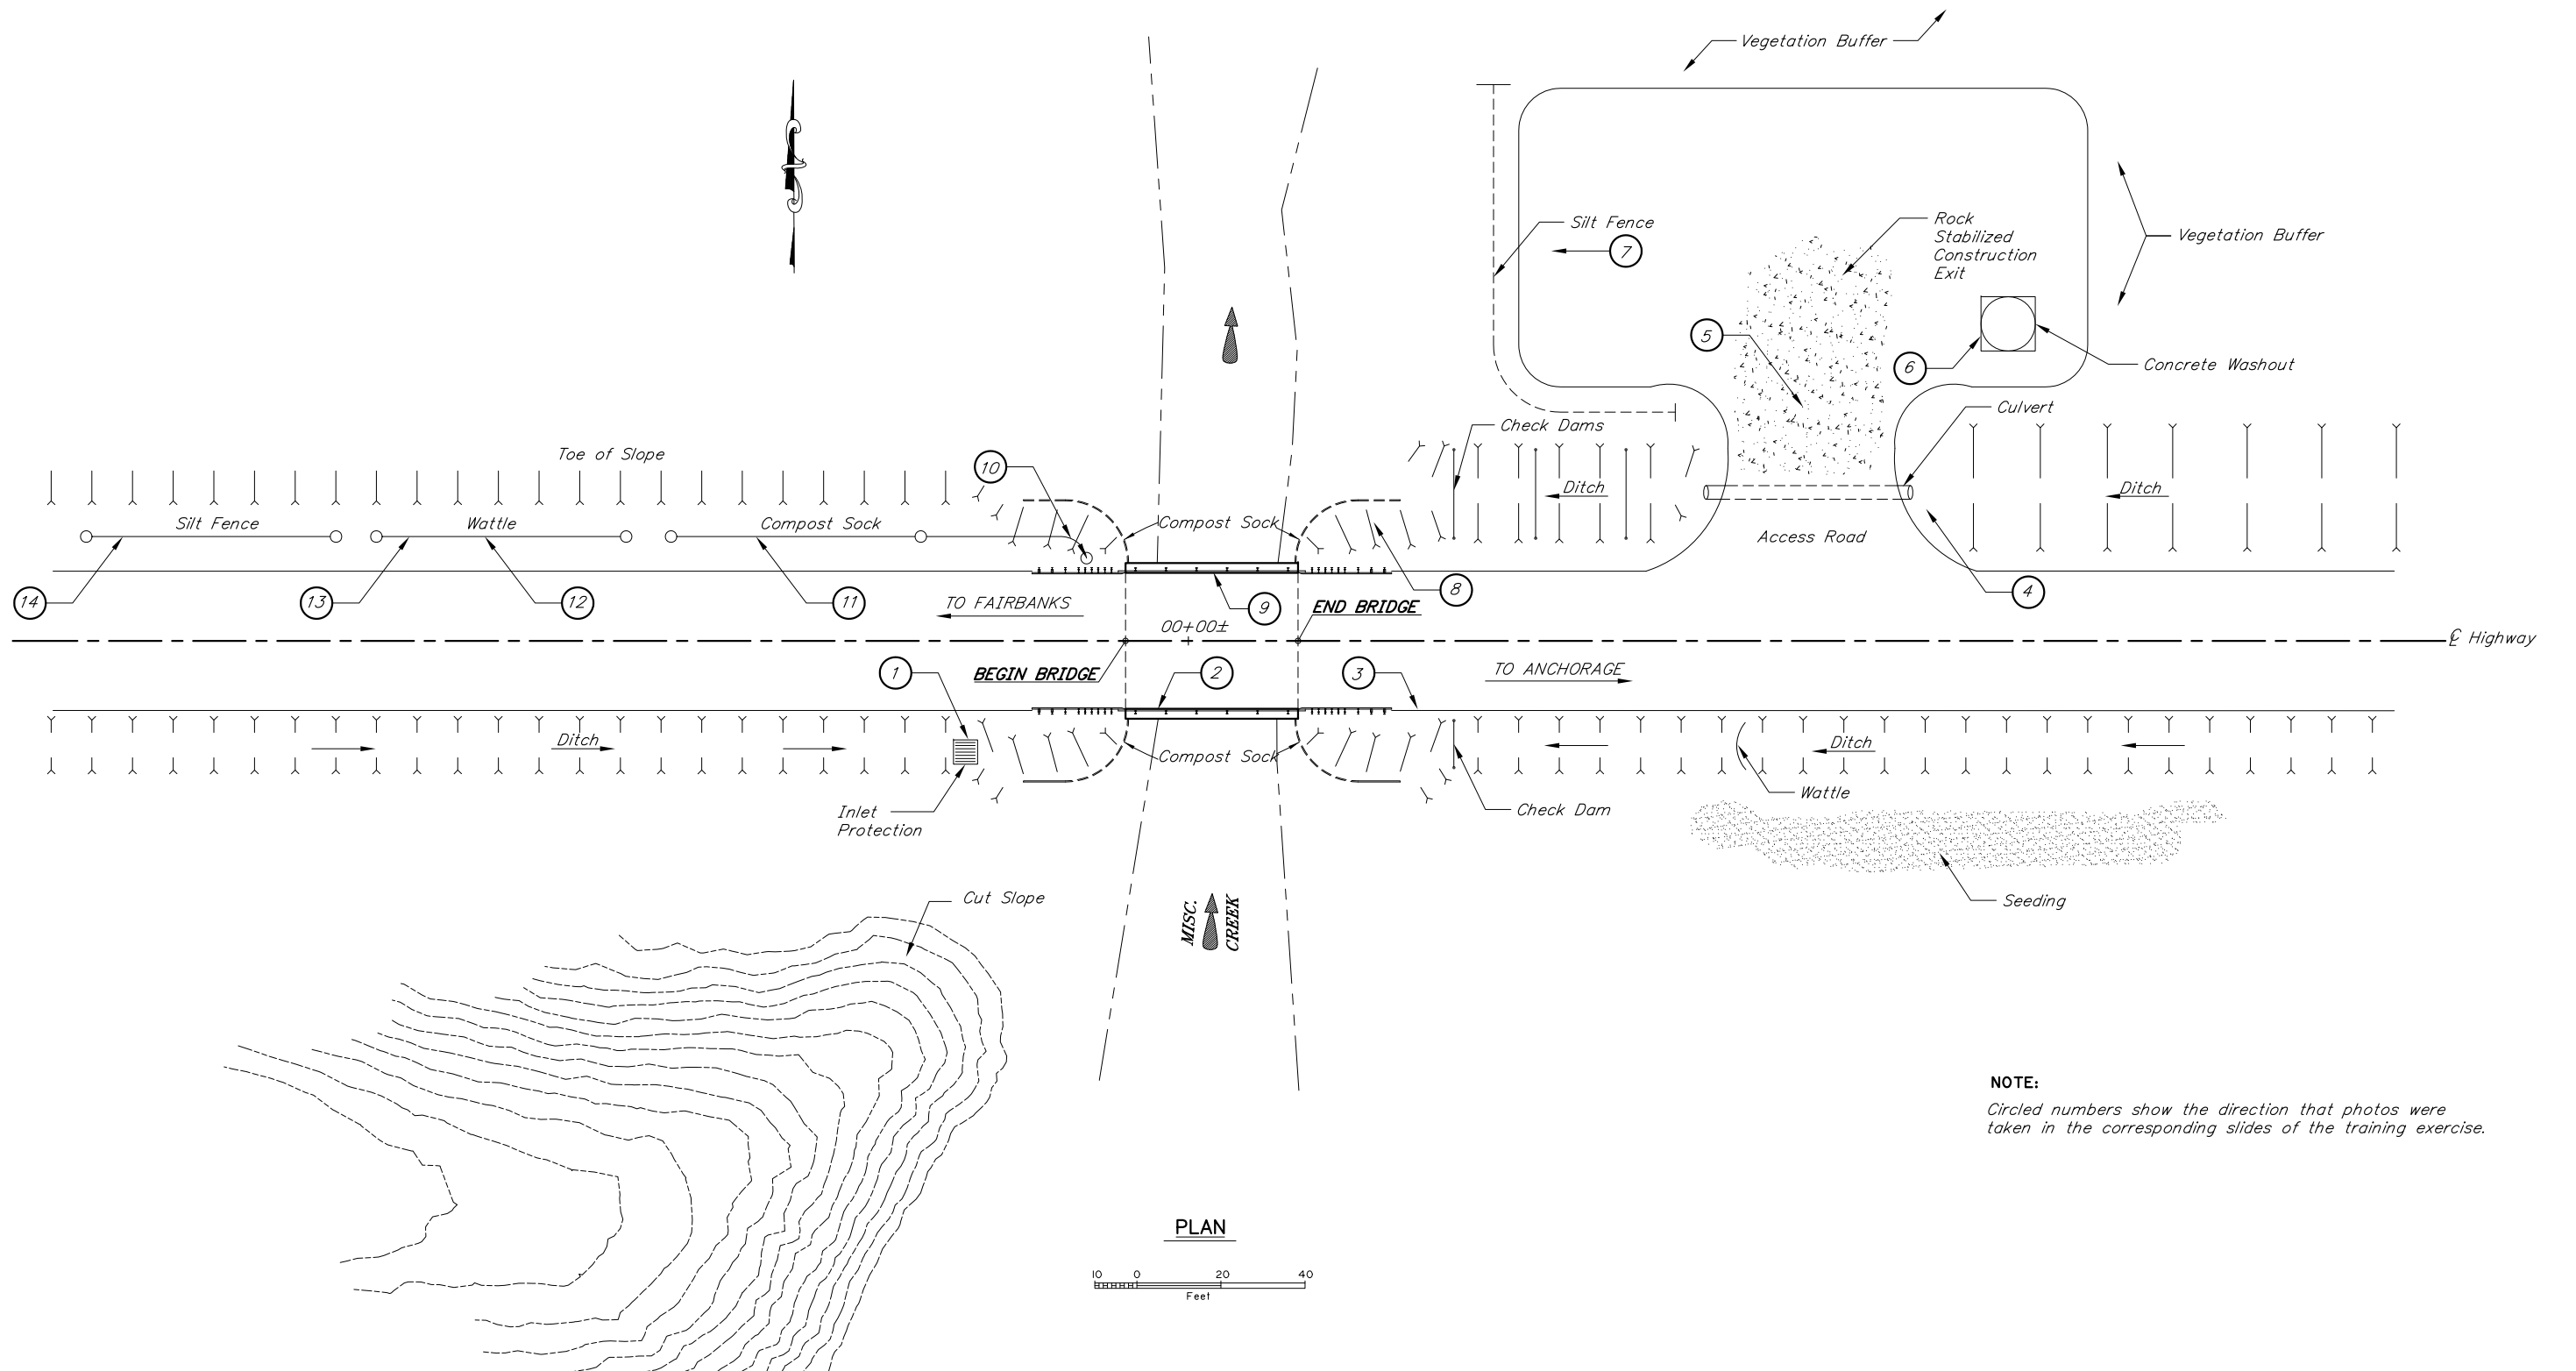

DESIGNED BY:	CHECKED:	LAYOUT BY:	CHECKED BY:
DRAWN BY:	CHECKED:	SPECIFICATIONS BY:	P S & E COMPARED:
QUANTITIES BY:	CHECKED:	APPROVAL RECOMMENDED BY:	

AK - CESCL

ALASKA - CESCL TRAINING PROGRAM

MISCELLANEOUS CREEK

GENERAL LAYOUT



BRIDGE NO. X

DWG. NO. I